

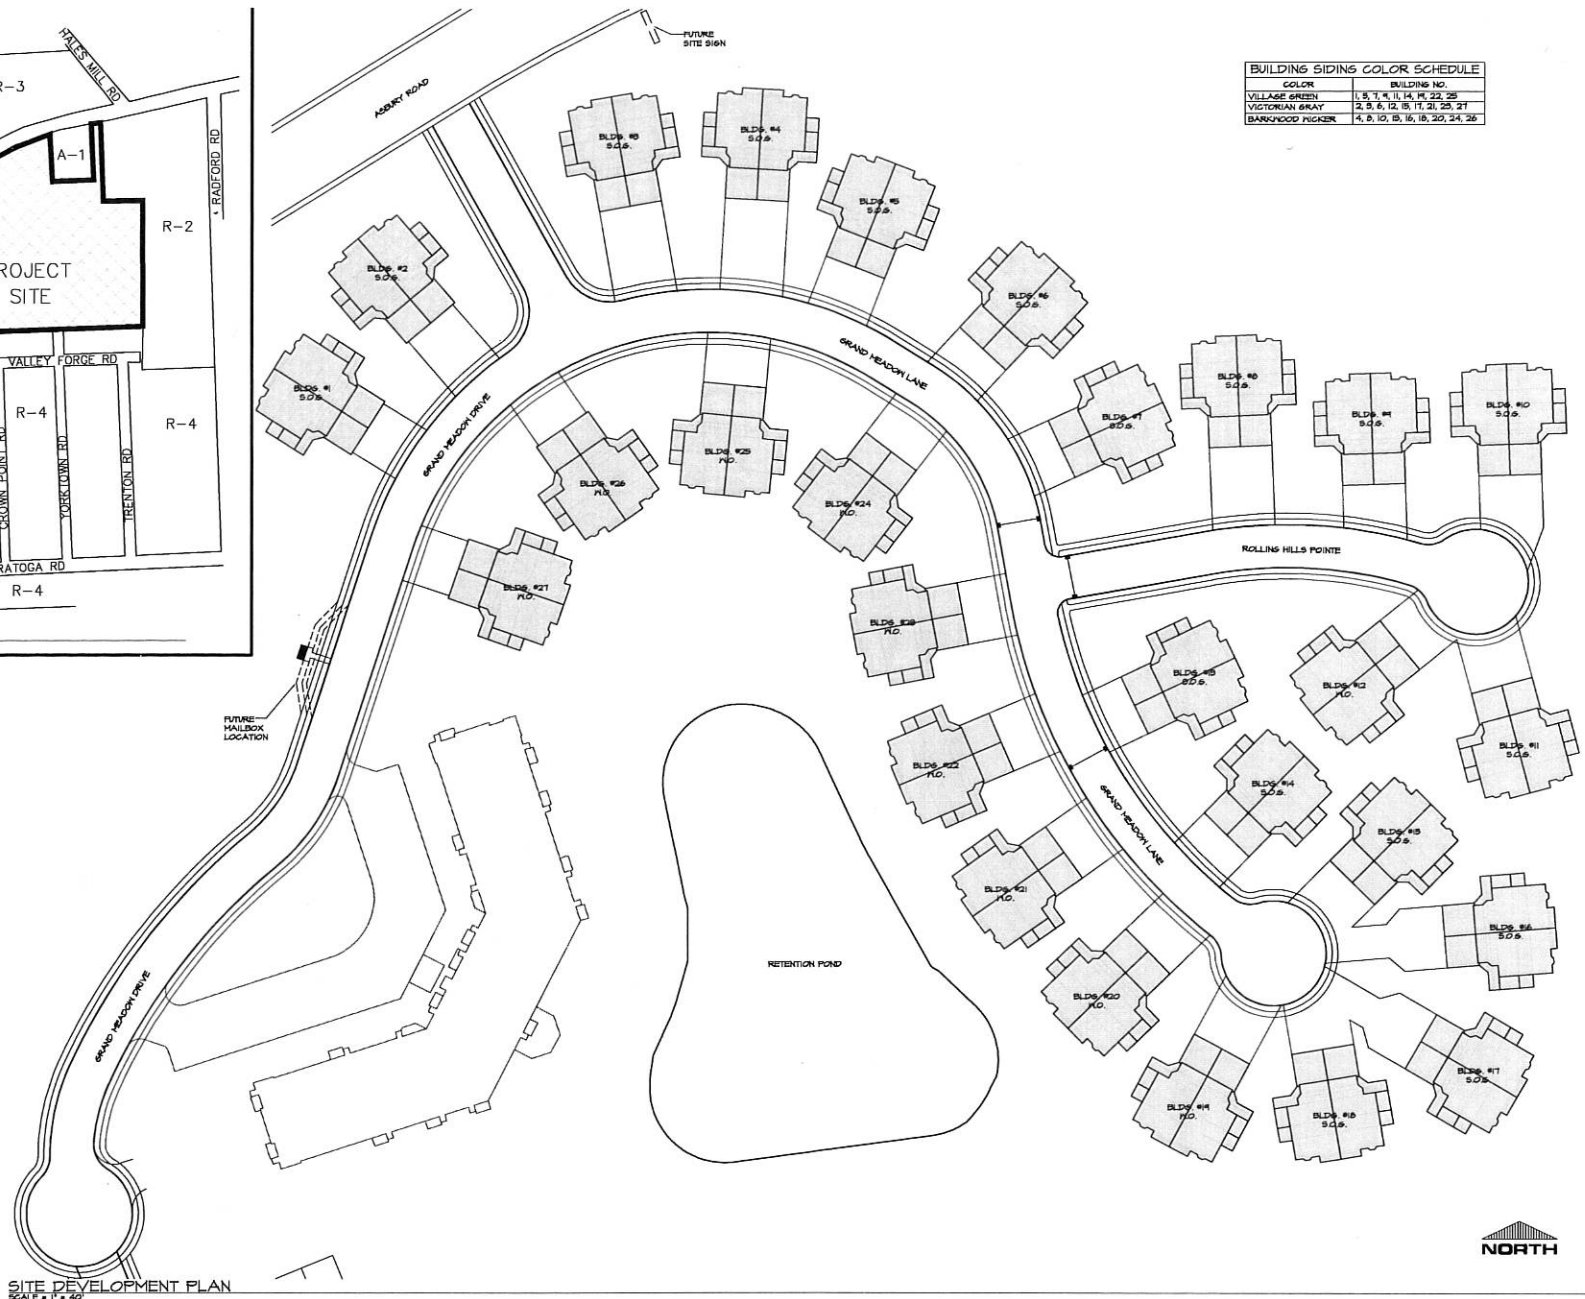


Drawing Name: F:\PROJECTS\13\13030 - LM - Residences - BLDG 13\Drawings\1-Site Planning Last Modified: Jul 11, 2013 - 10:50am Plotted on: Jul 11, 2013 - 10:50am Plotted by: klauer

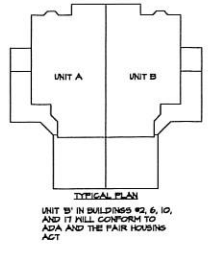

BUILDING SIDING COLOR SCHEDULE	
COLOR	BUILDING NO.
VILLAGE GREEN	1, 5, 7, 9, 11, 14, 16, 22, 25
VICTORIAN GRAY	2, 3, 6, 12, 8, 11, 21, 23, 27
BARKWOOD PECKER	4, 8, 10, 15, 16, 18, 20, 24, 26

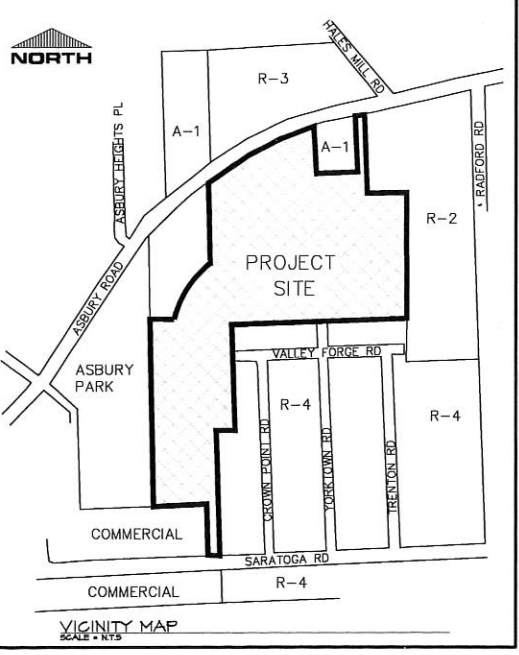

This set of drawings shall be retained in the project file, as well as any other drawings, reports, or correspondence, for a period of ten (10) years after the date of completion of the project. In the event of a dispute, the drawings shall be retained until the dispute is resolved. This is done in accordance with the contract, which shall prevail. No part of these drawings shall be reproduced or transmitted in any form or by any means, electronic, mechanical, photocopying, recording, or by any information storage and retrieval system, without the prior written permission of the architect.

LUTHER MANOR
RESIDENCES AT ASBURY TOWNHOUSES
MEADOW POINTE I PLAN - TOWNHOUSE #19
CITY OF ASBURY

Title: T.1.2
Sheet Number: 2 of 2
Date: 07/12/13
Drawn By: KB
Project Number: 13030
Sheet Name:

